




SOUTH ELEVATION #5  
SCALE: 1/8" = 1'-0"

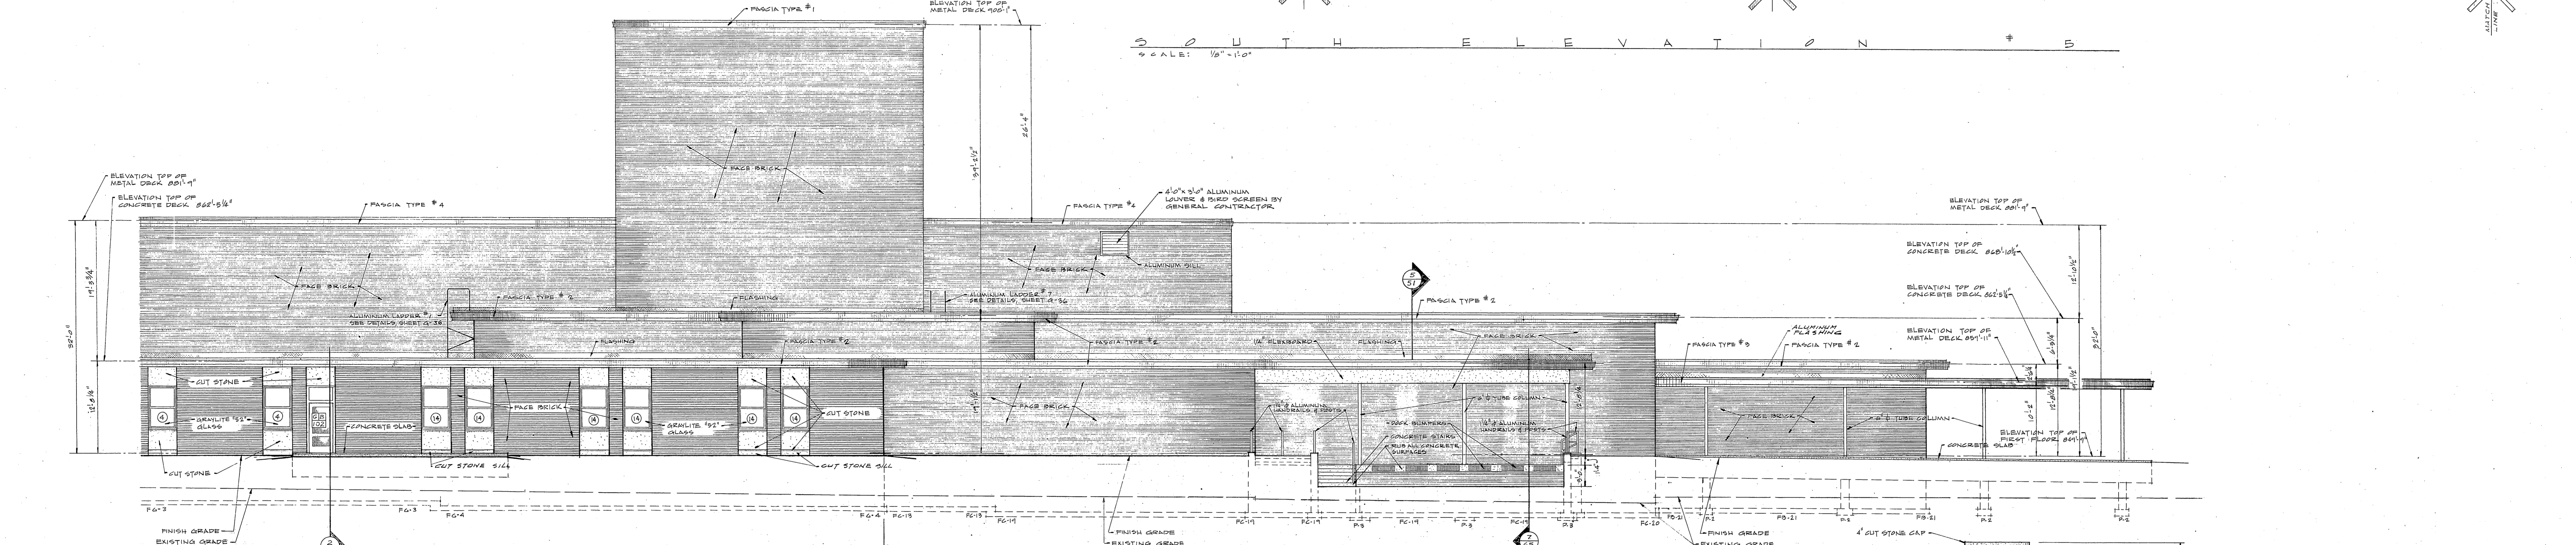

SOUTH ELEVATION #6  
SCALE: 1/8" = 1'-0"

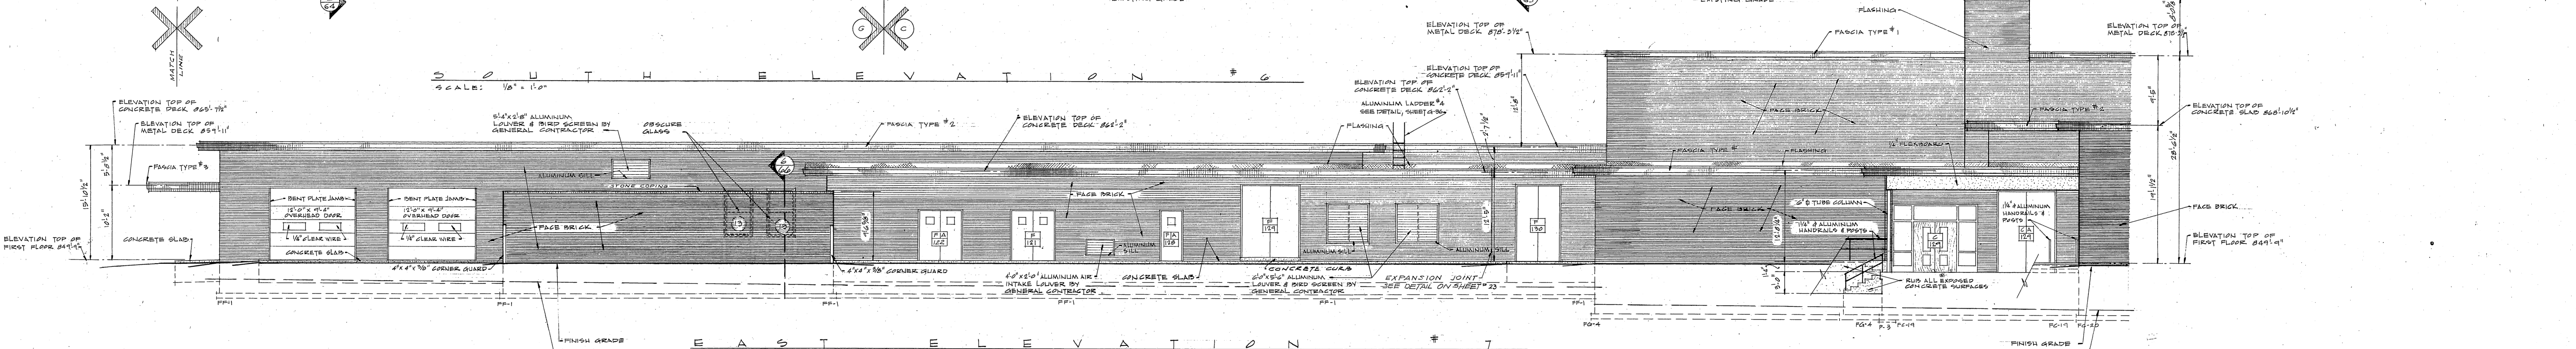

EAST ELEVATION #7  
SCALE: 1/8" = 1'-0"

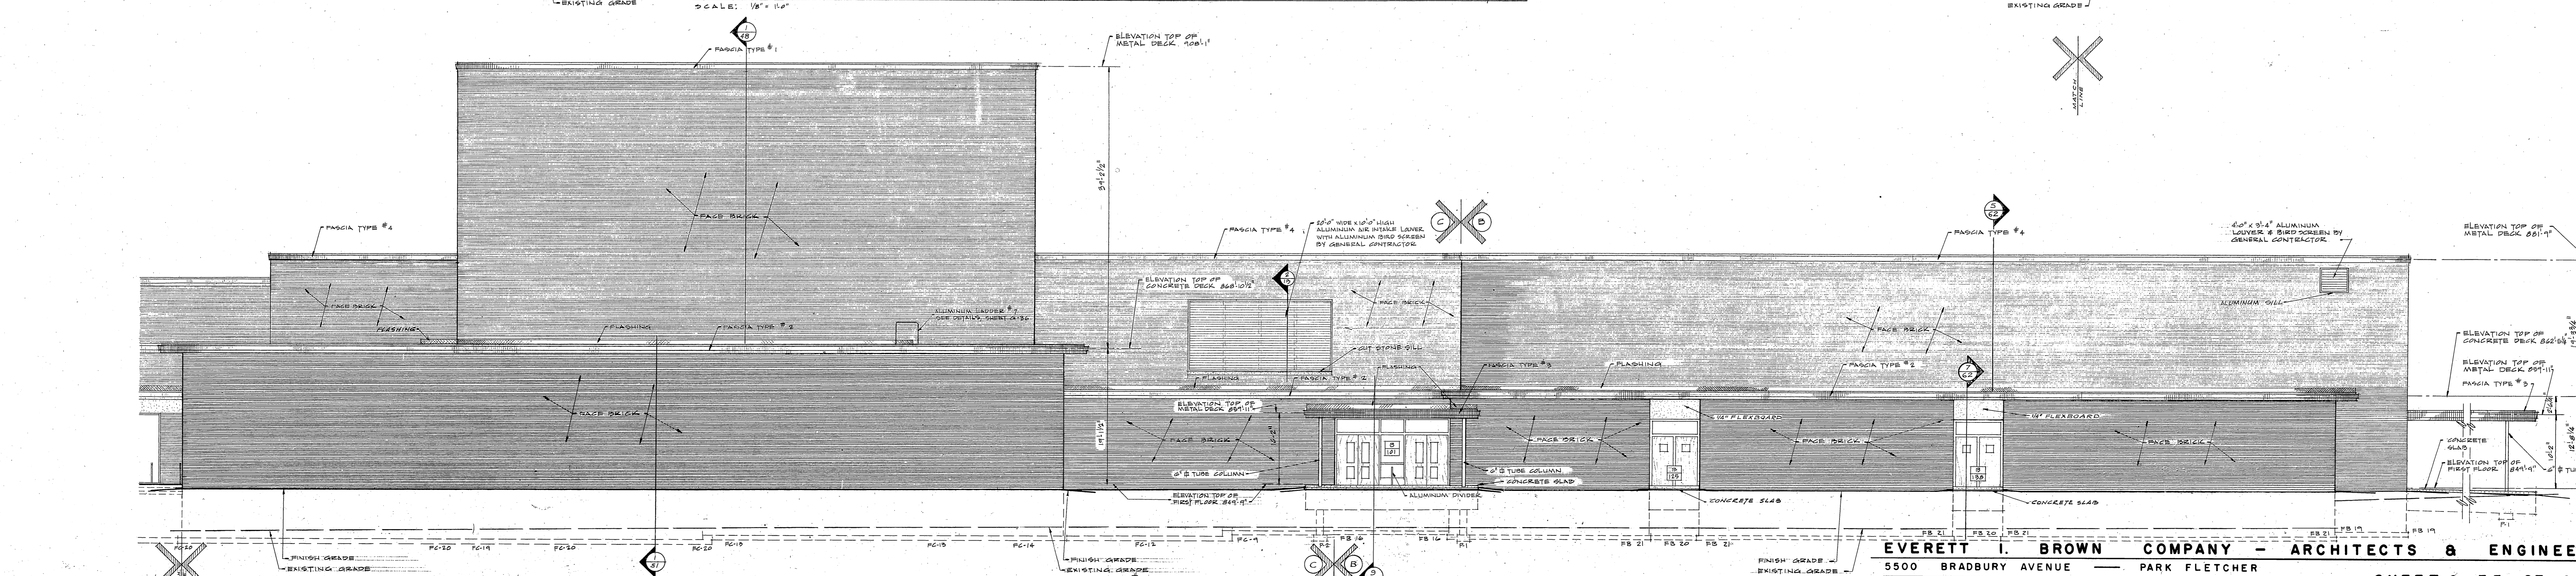

EAST ELEVATION #8  
SCALE: 1/8" = 1'-0"

EVERETT I. BROWN COMPANY - ARCHITECTS & ENGINEERS  
5500 BRADBURY AVENUE - PARK FLETCHER  
INDIANAPOLIS INDIANA