

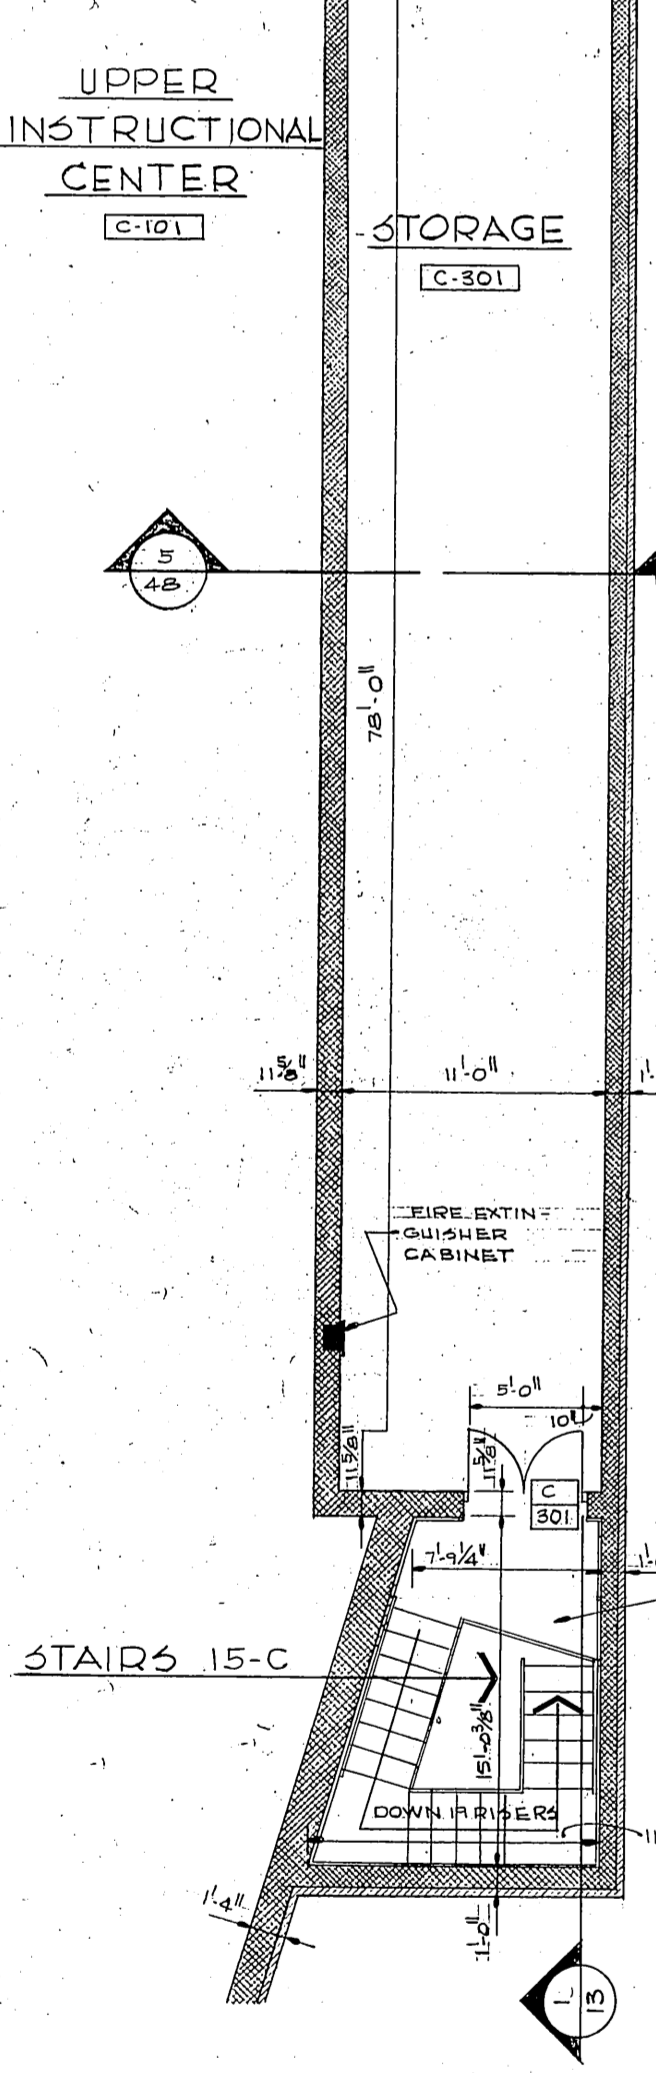
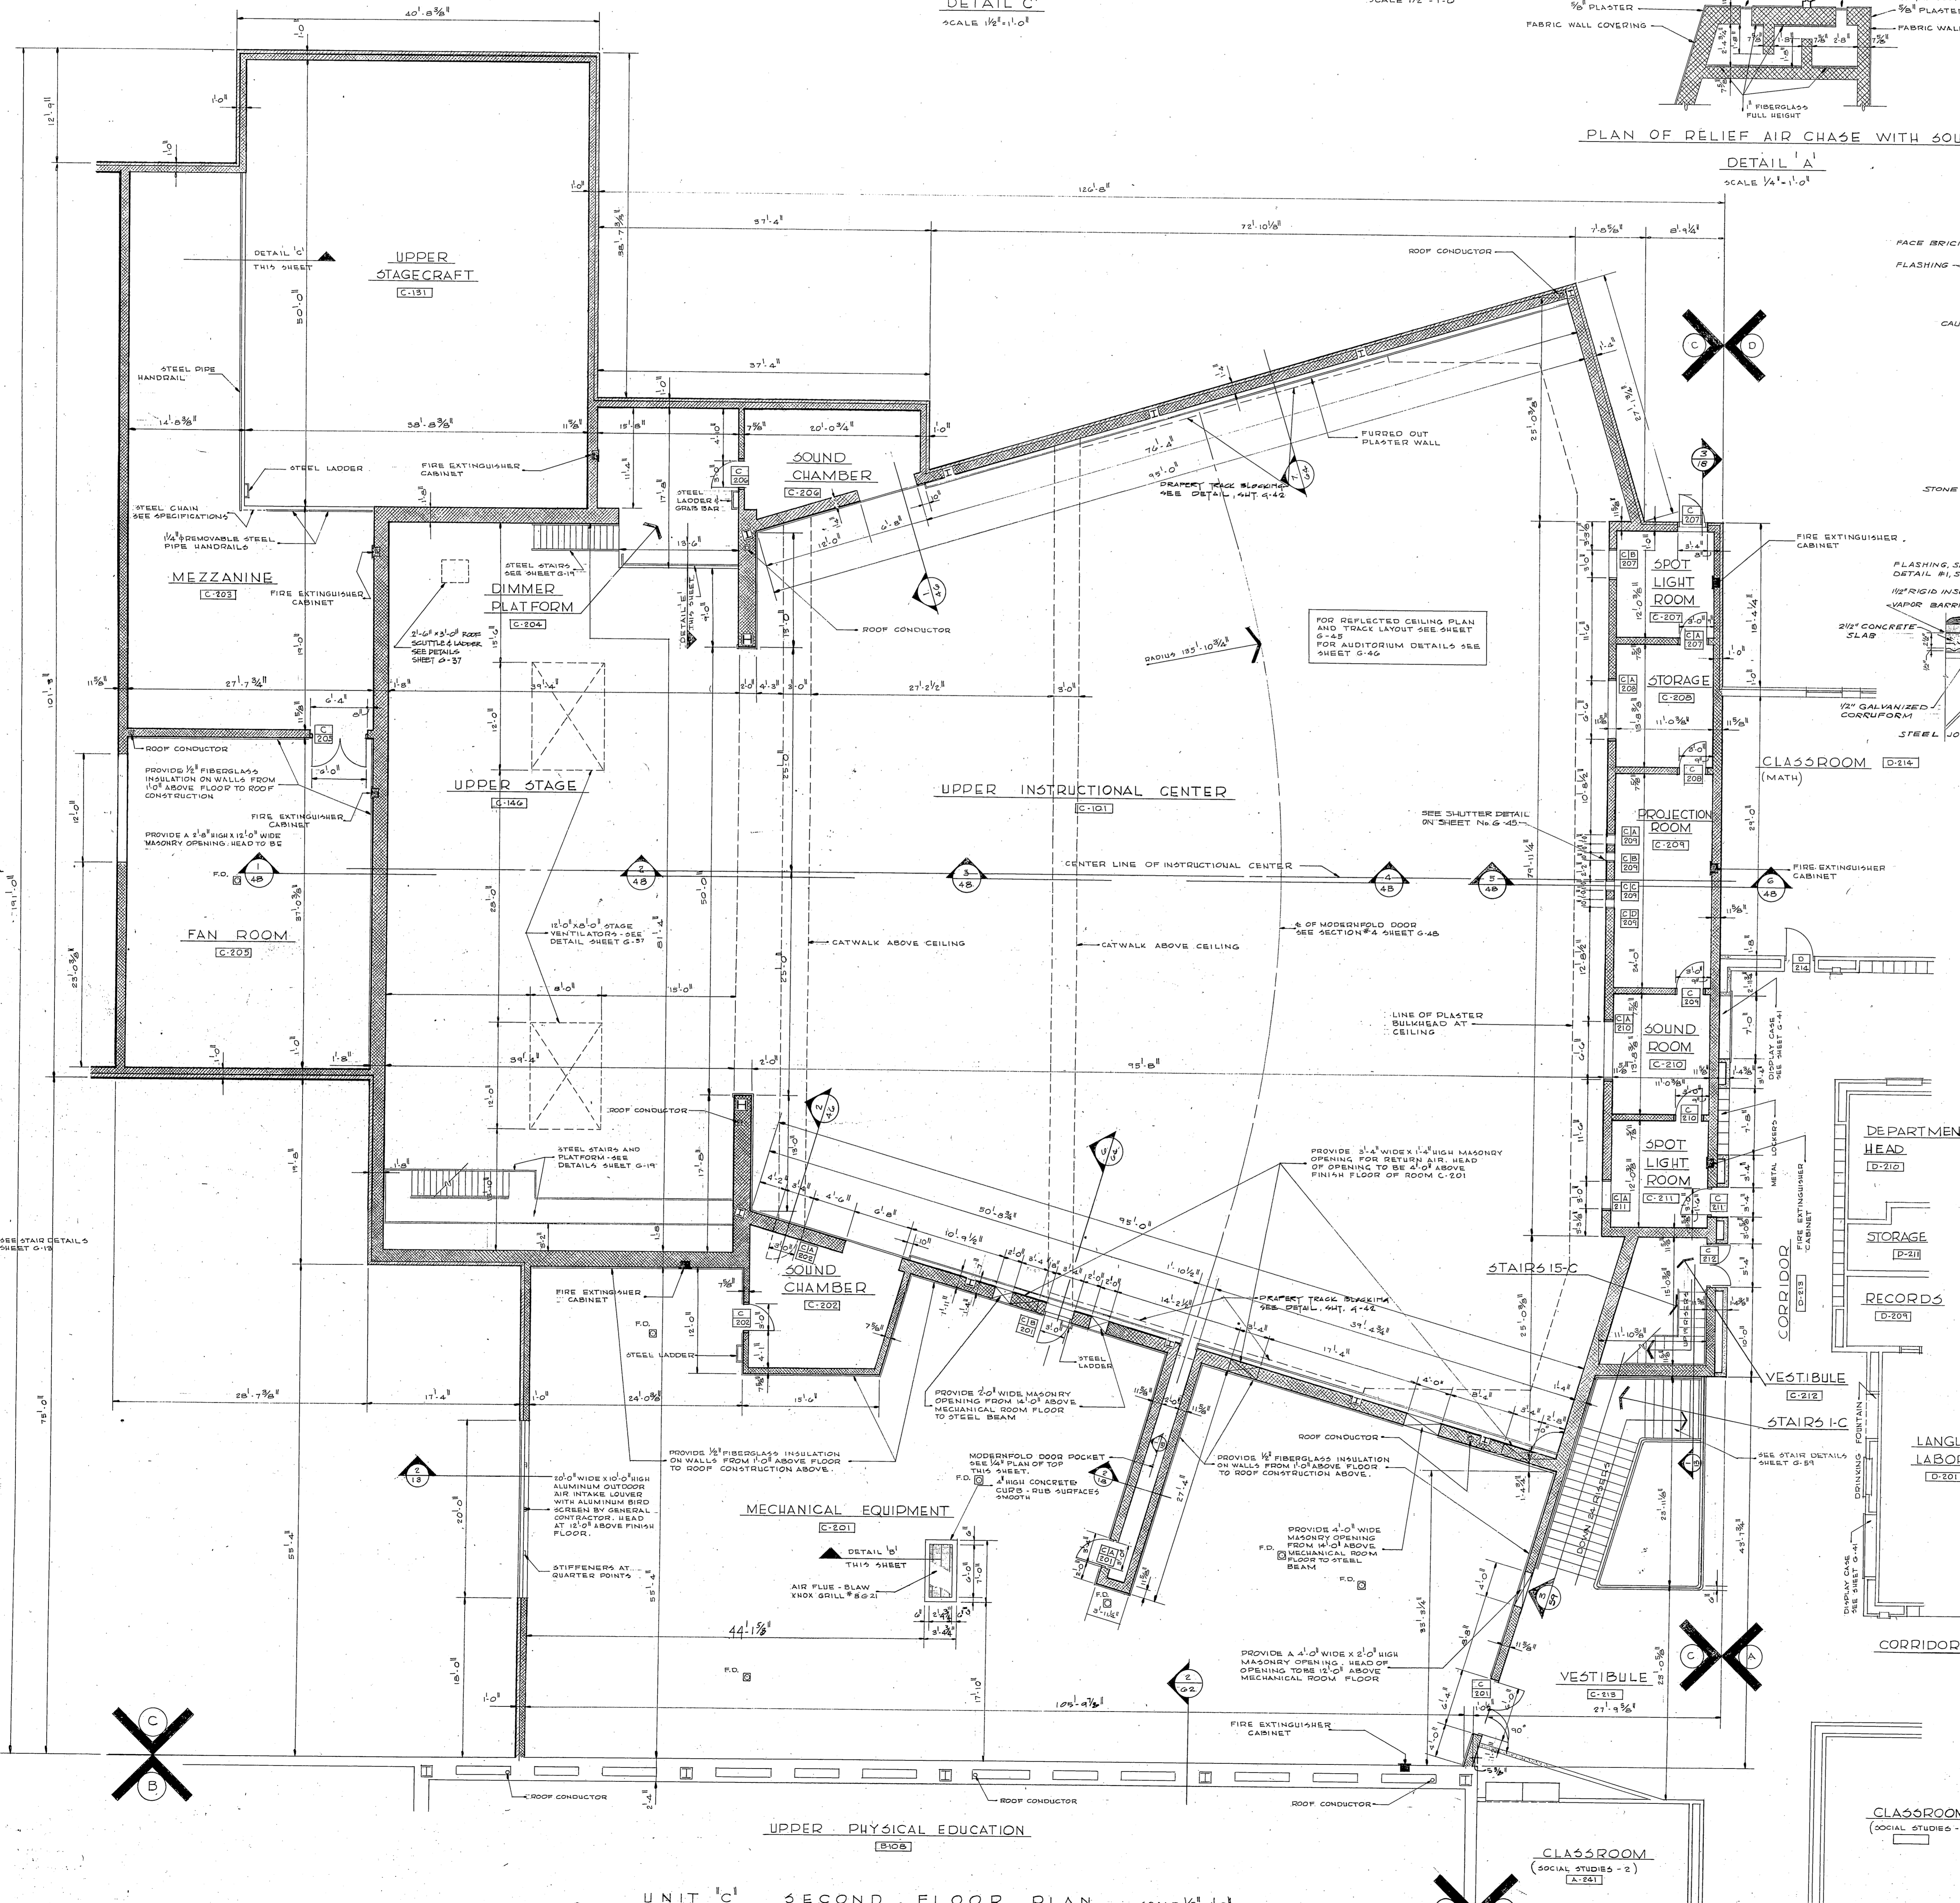
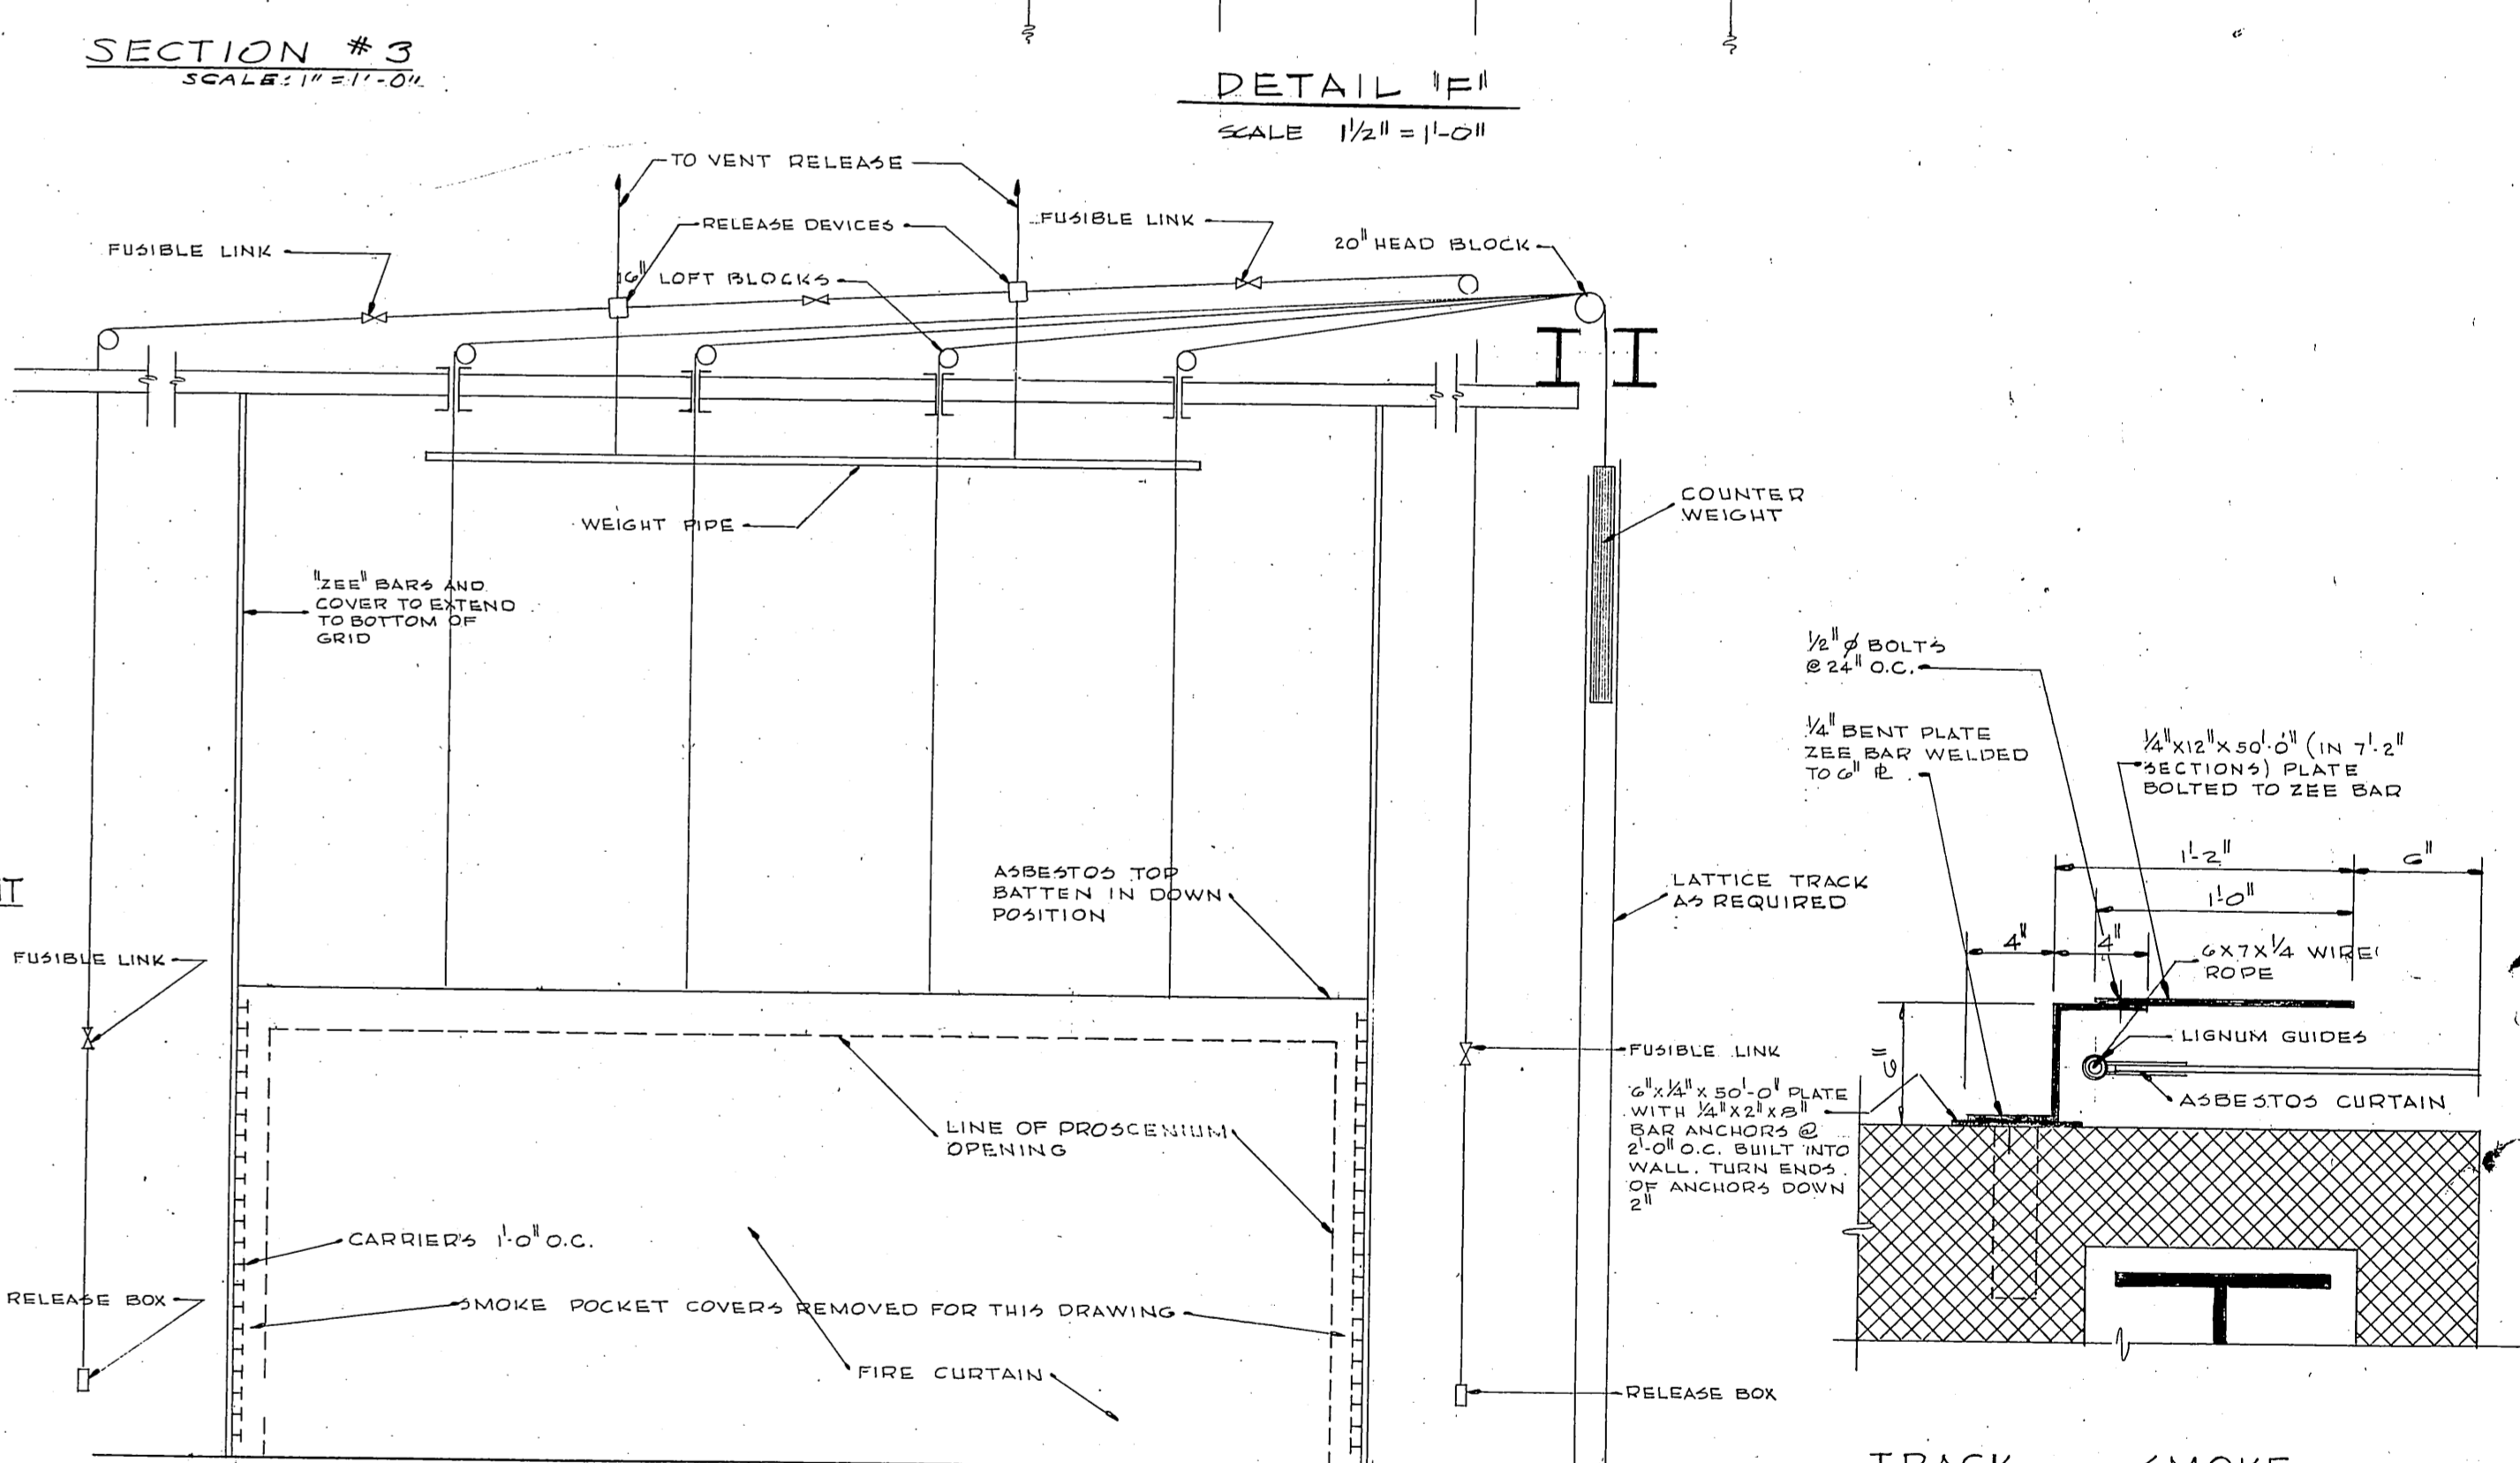
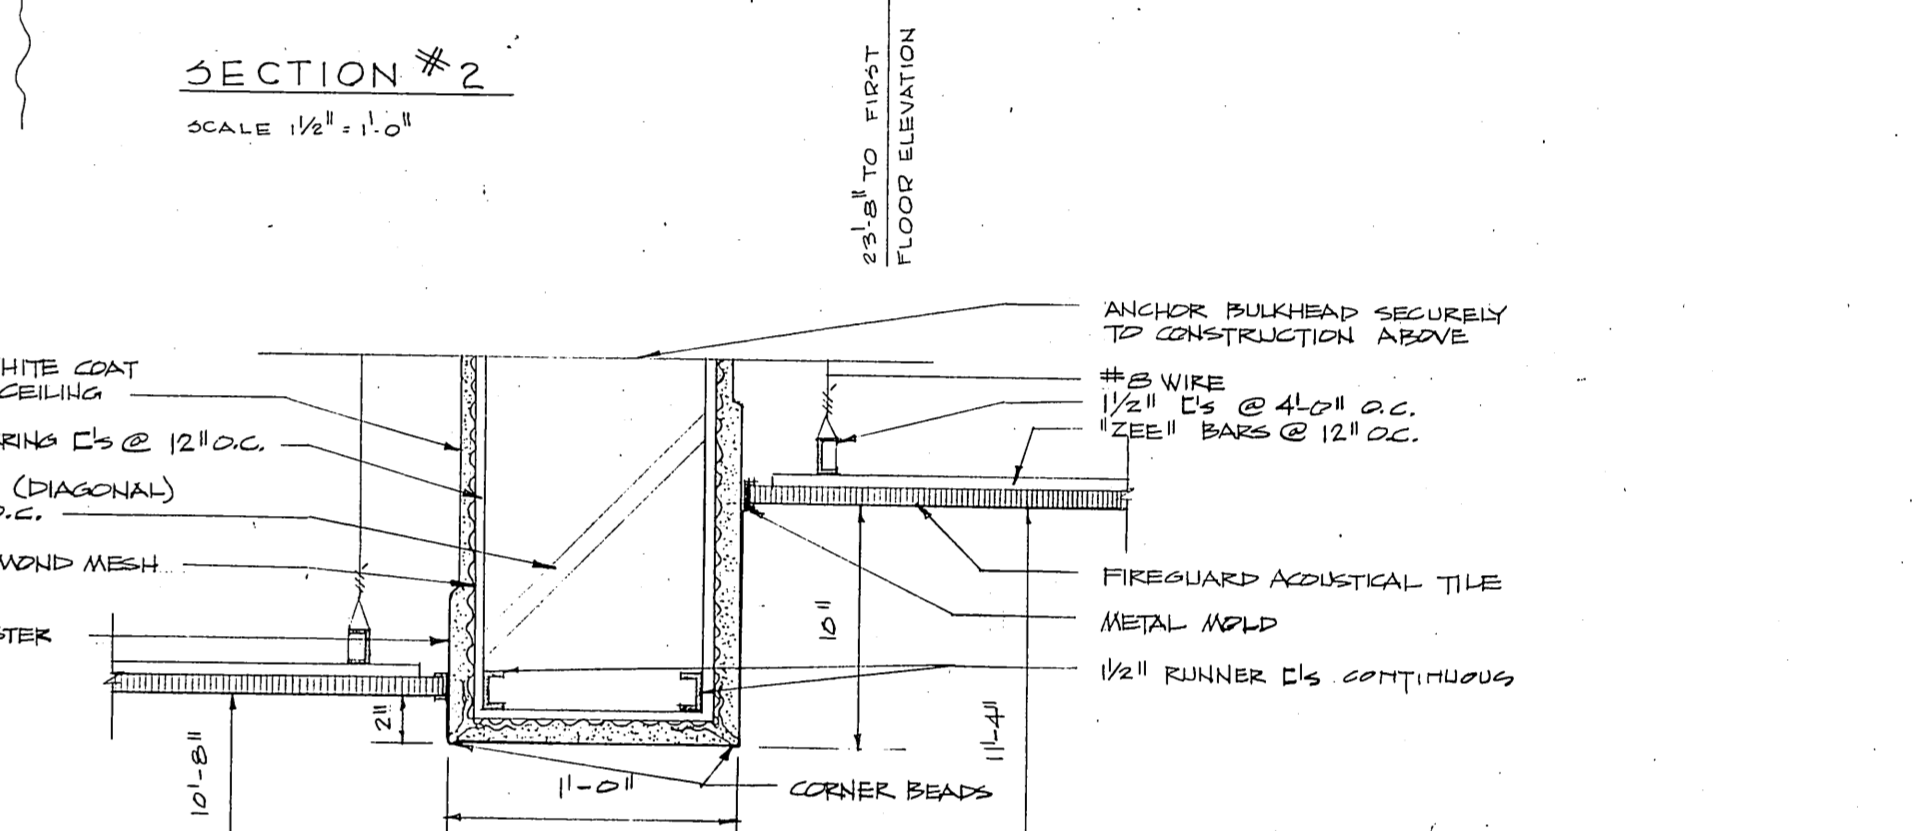
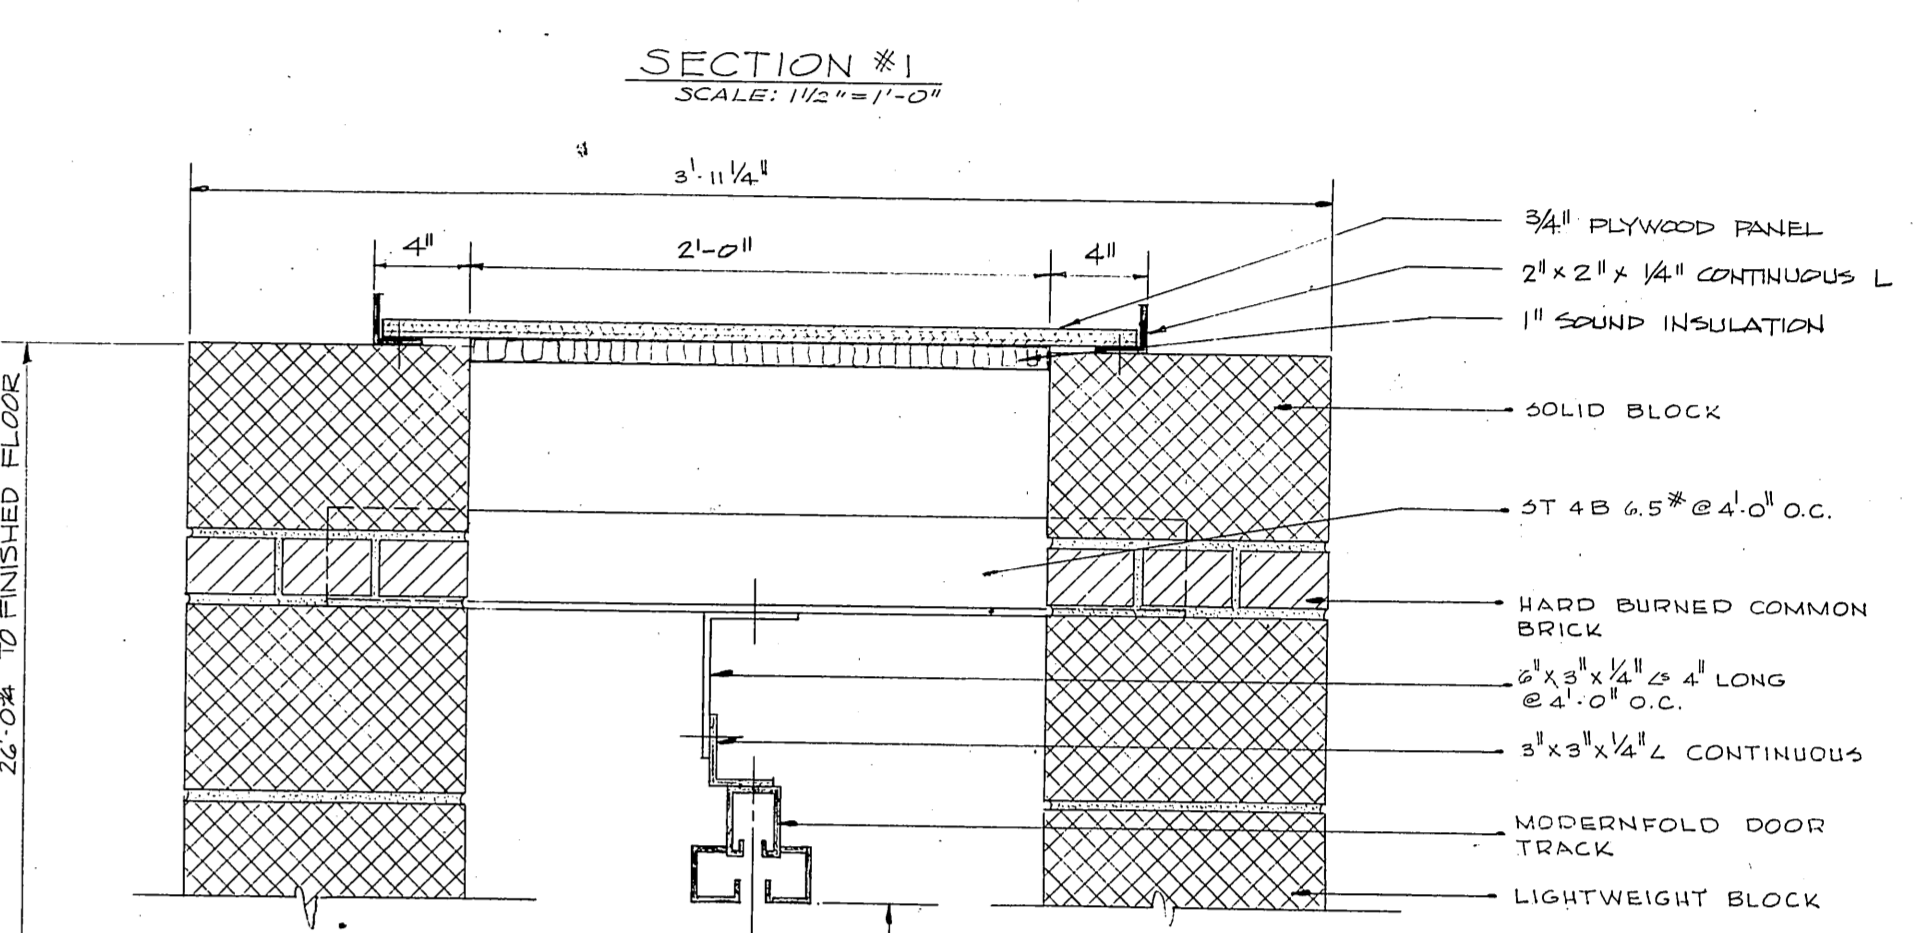
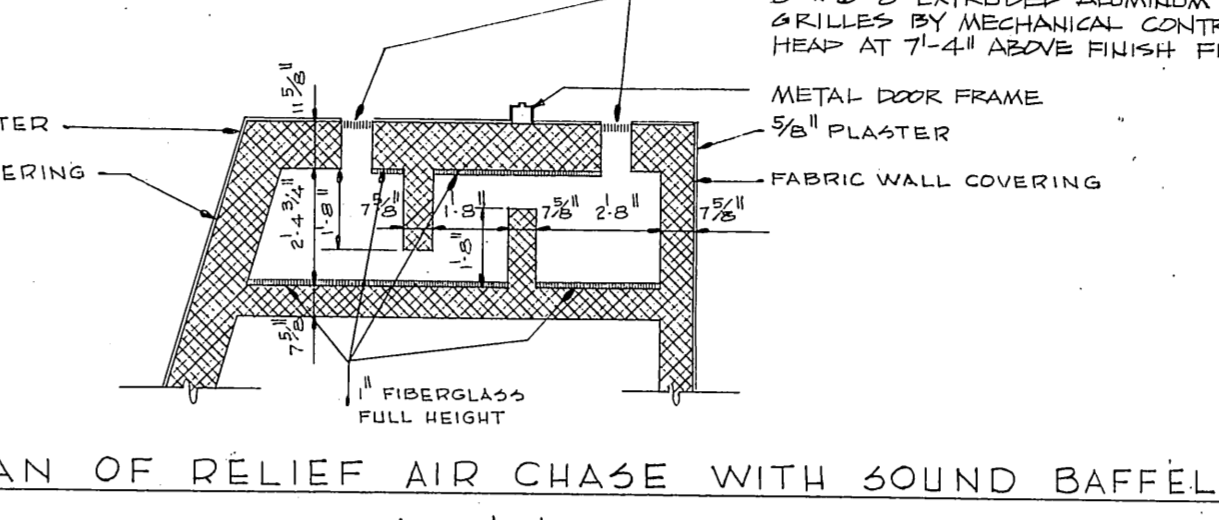


UNIT "C" SECOND FLOOR - FINISH FLOOR SCHEDULE


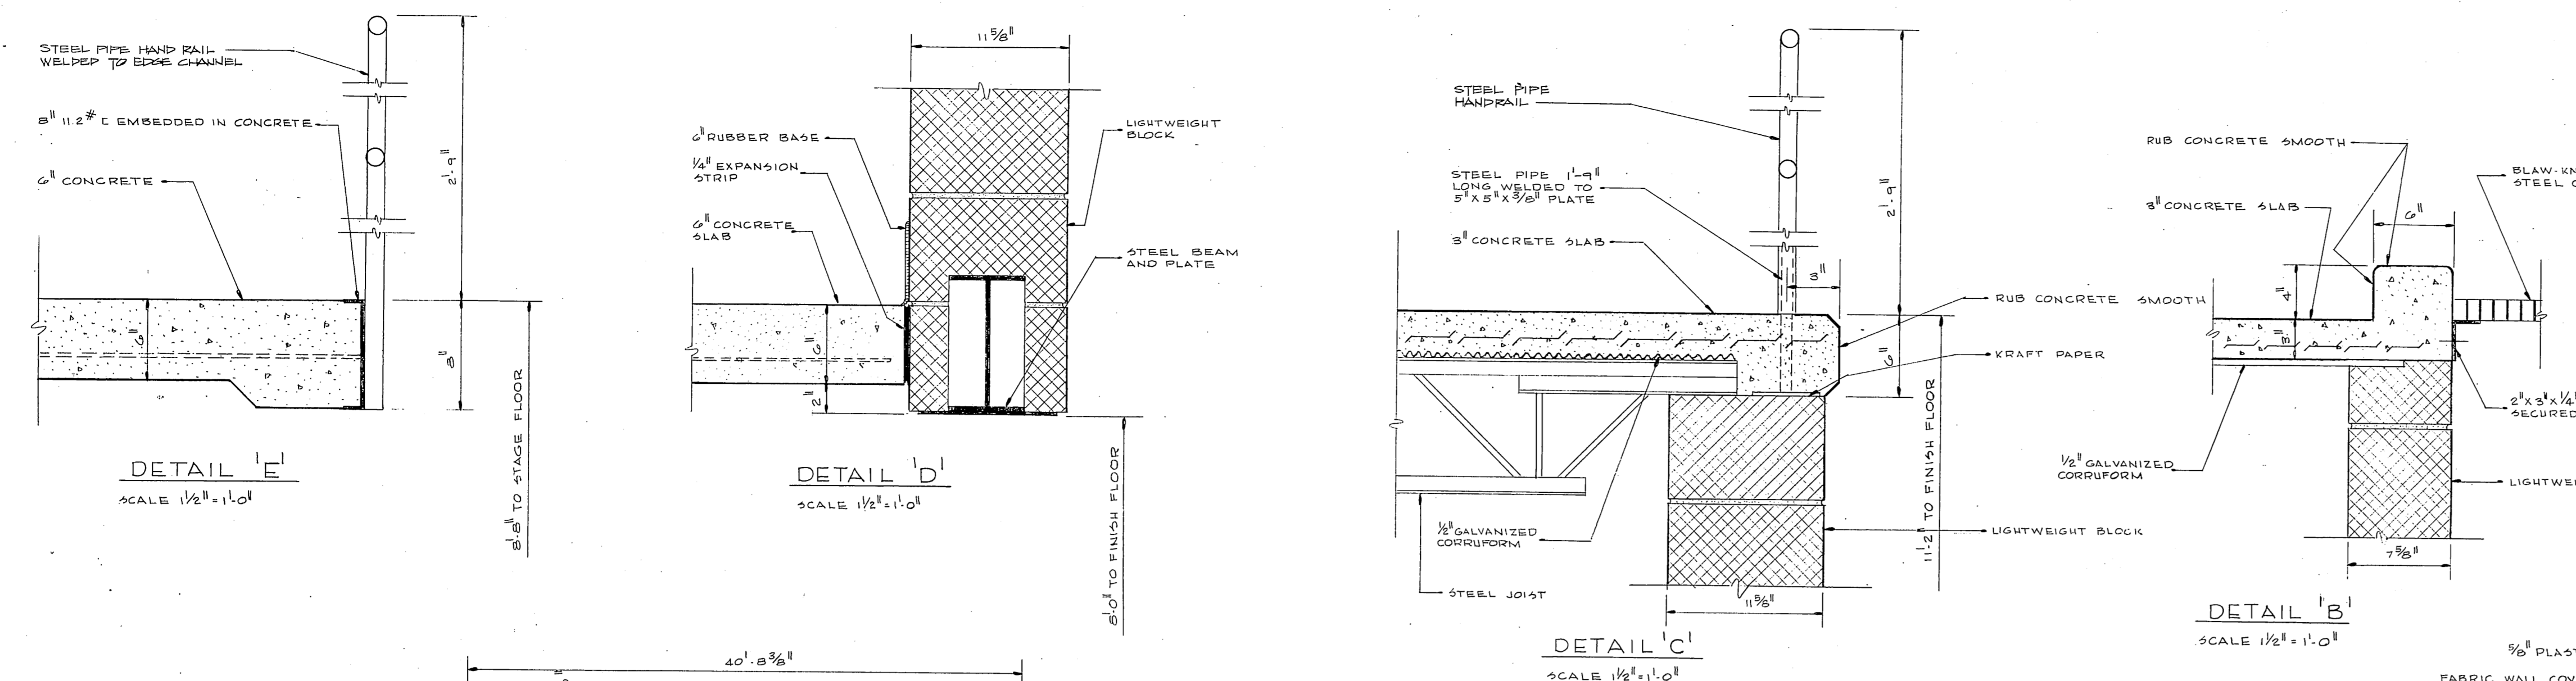

UNIT 'C' THIRD FLOOR PLAN

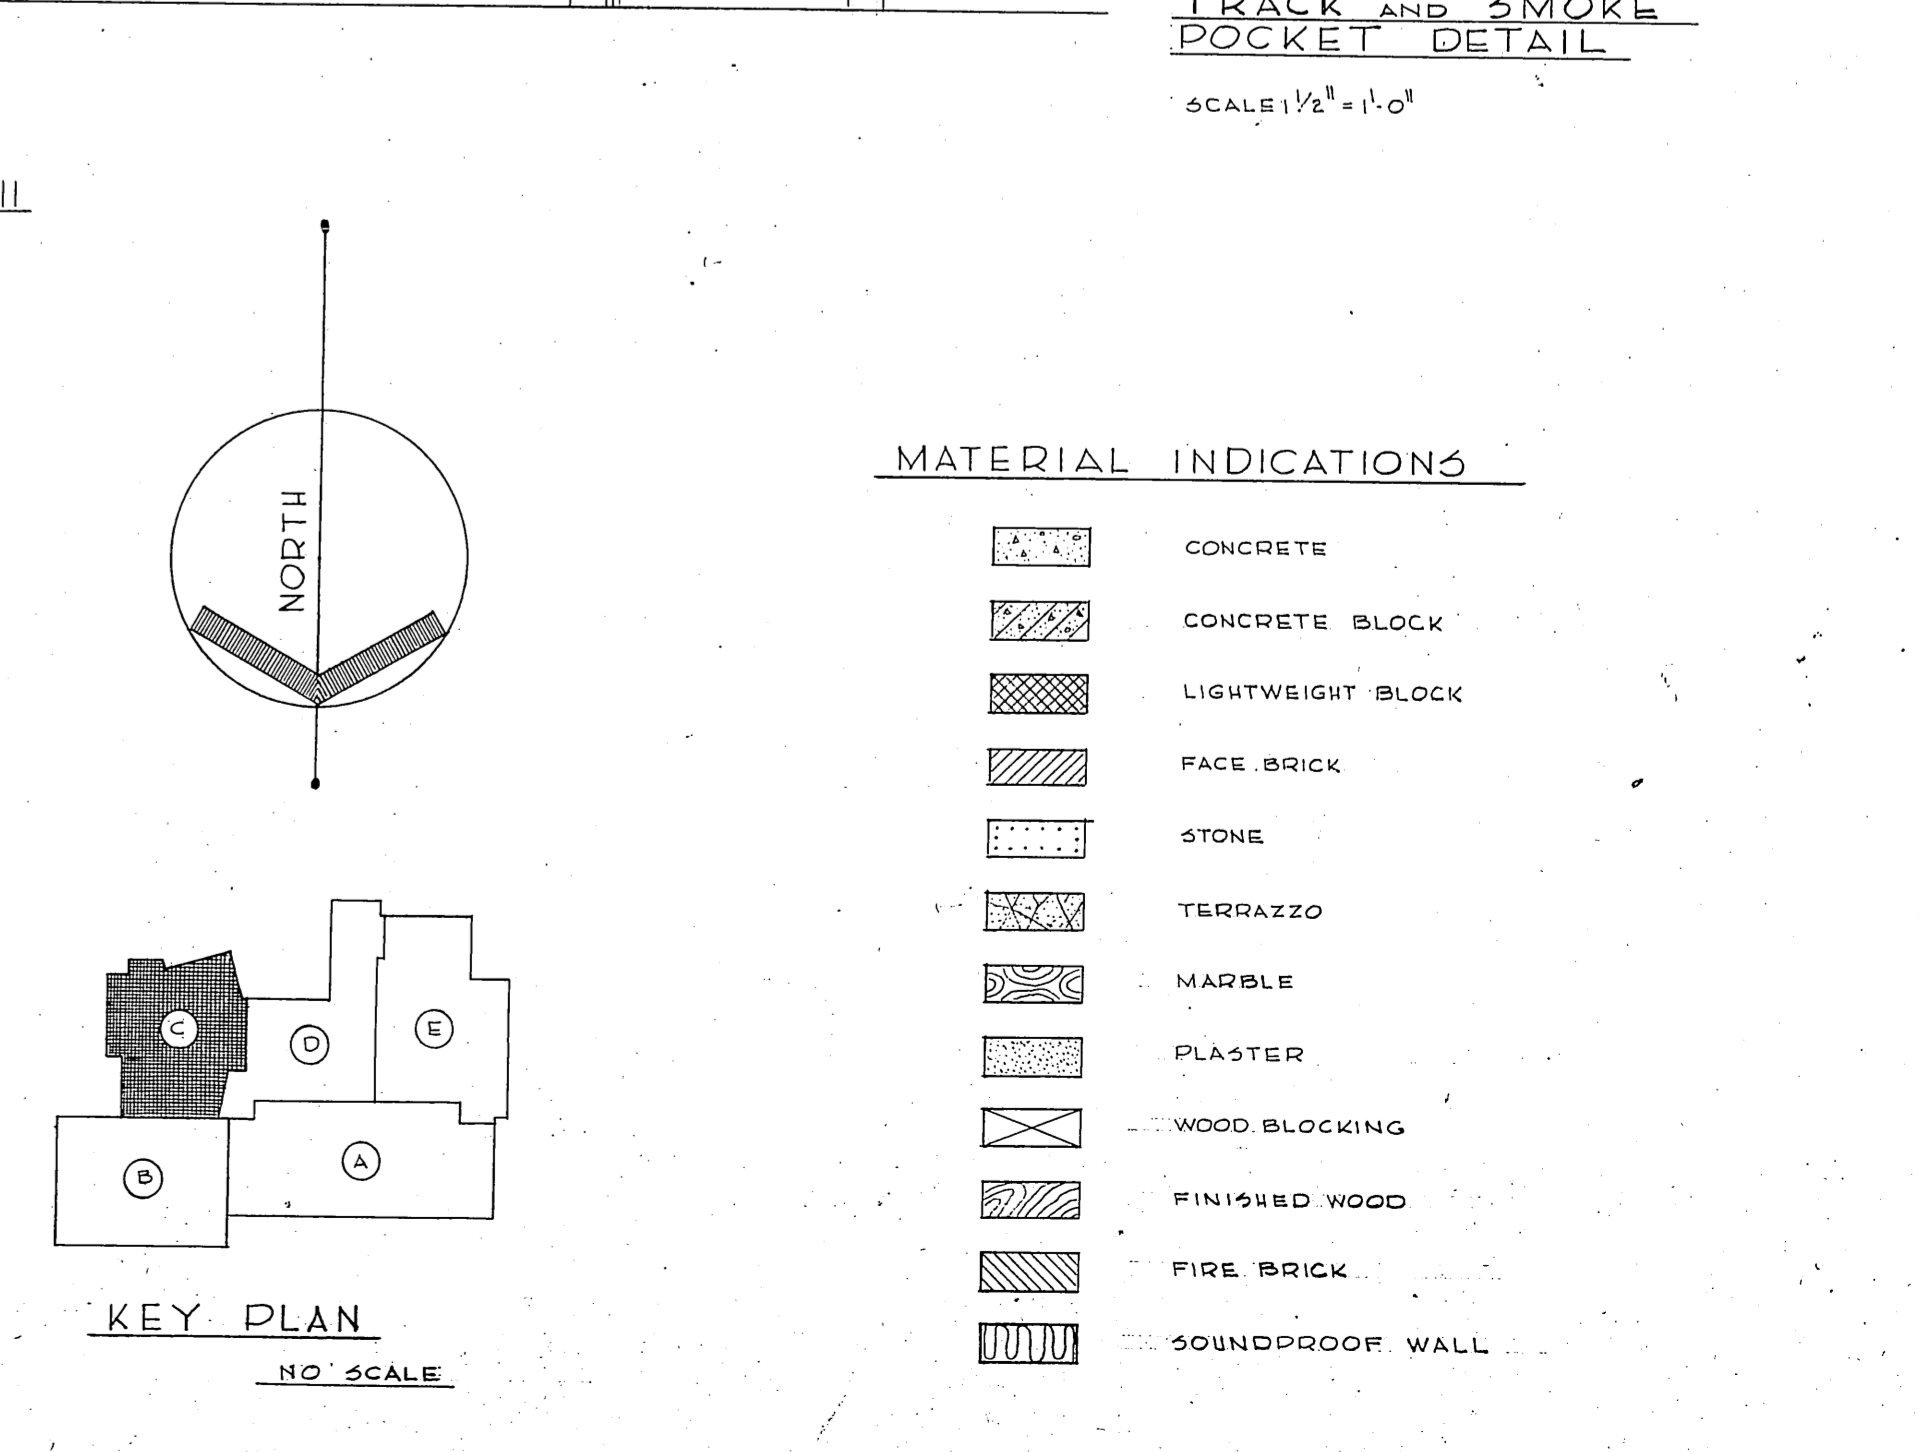

FIRE CURTAIN RIGGING AND ELEVATION DIVISION II

LANGUAGE LABORATORY

CORRIDOR

CLASSROOM (SOCIAL STUDIES - 1)

CLASSROOM

VESTIBULE

STAIRS 1-C

STAIRS 1-D

STAIRS 1-E

STAIRS 1-BB

STAIRS 1-BB

